


7

B 16335

C

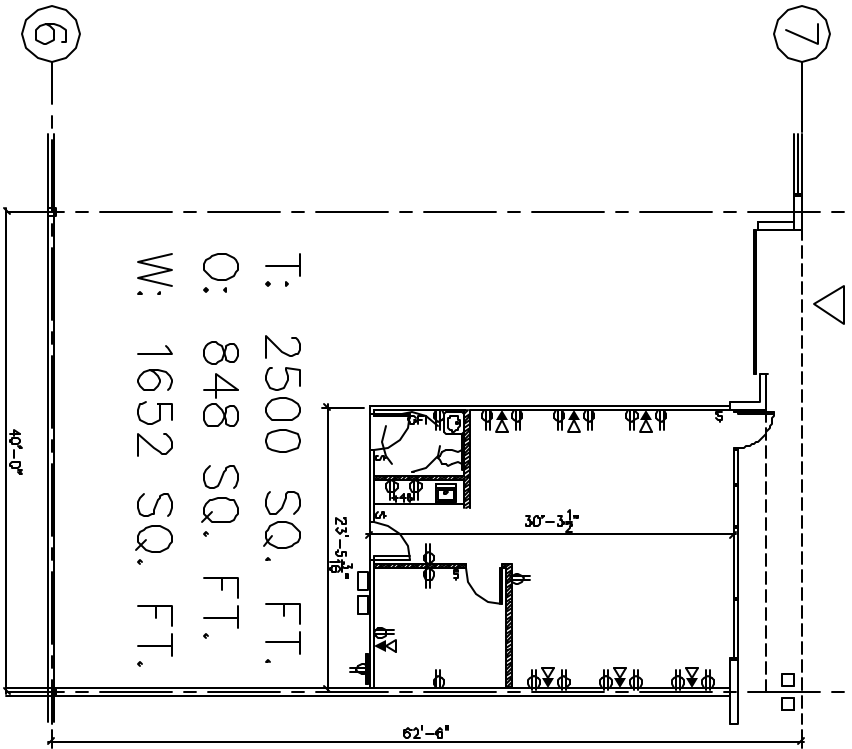

T: 2500 SQ. FT.
 O: 848 SQ. FT.
 W: 1652 SQ. FT.

GENERAL NOTES:

- ▷ DRIVE-IN DOORS
- FULLY FIRE SPRINKLERED
- CLEAR HEIGHT: 20' - 0"

1

FLOOR PLAN


SCALE: 1/16" = 1'-0"



2

KEY PLAN

NOT TO SCALE

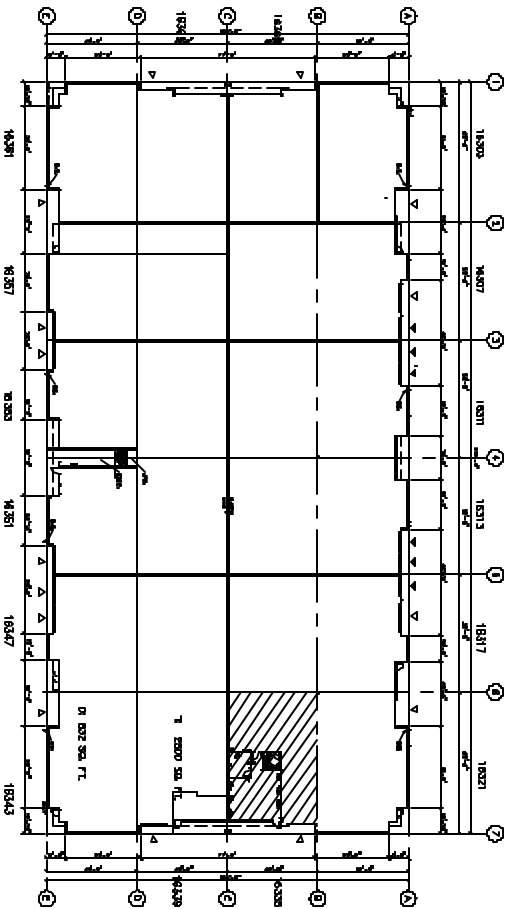

16335 NE CAMERON BLVD.
 INTERSTATE CROSSROADS

TONI KING & ASSOCIATES

380 SE MILK BLVD. SUITE 260
 PORTLAND, OR 97214
 VOICE (503) 288-0248
 FAX (503) 344-8868

SPACE PLANNING
 COMMERCIAL RENOVATION
 INTERIOR DESIGN
 FACILITIES PLANNING

REVISIONS

DATE	3-28-2008
TITLE	MEASUREMENT
DESIGNED BY	DMK
DRAWN BY	DMK, TK